
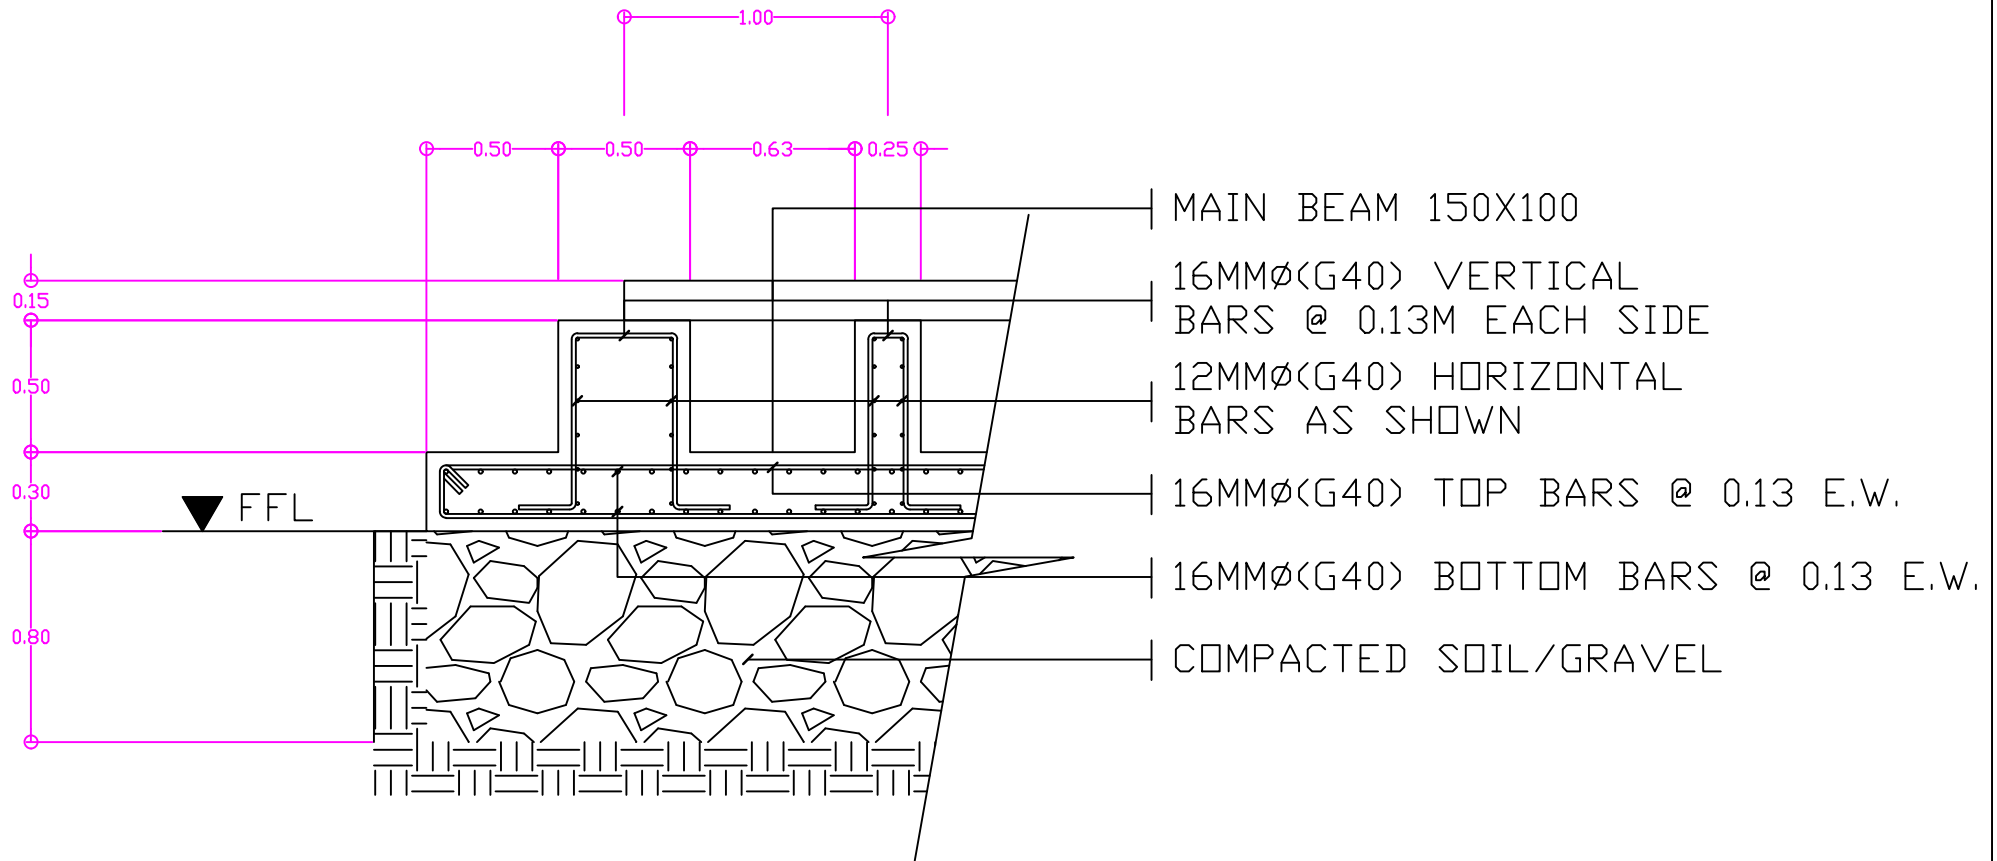
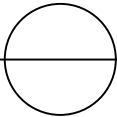


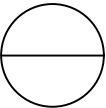


PLINTH AND MAT FOUNDATION DETAIL
 SCALE NTS

	Name of Project:	Prepared by:	Checked&Reviewed by:	Approved by:	SHEET CONTENT	
	Location:					