
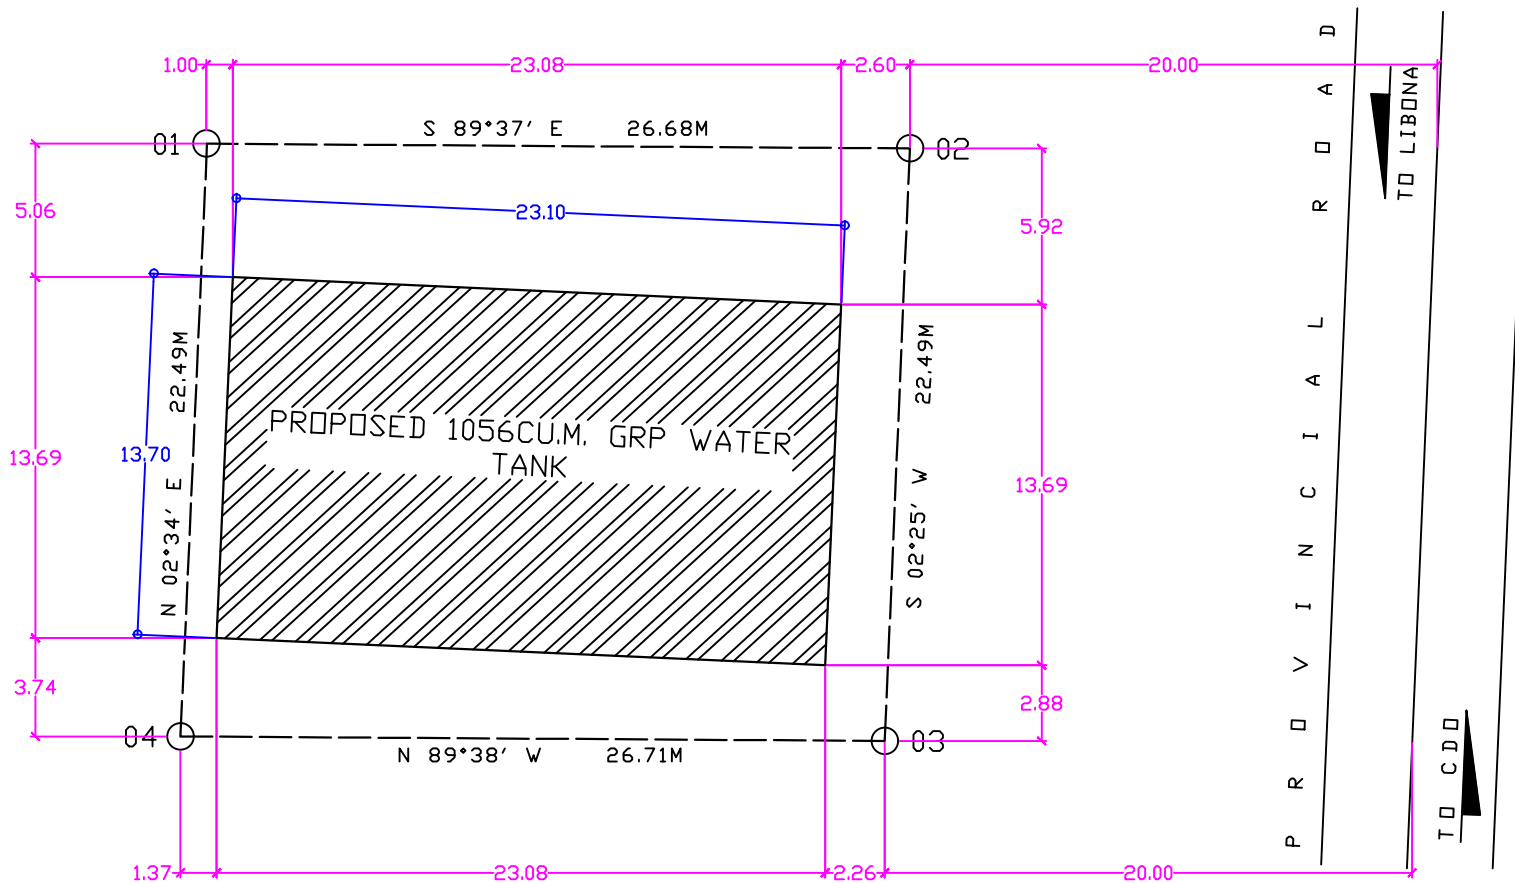


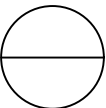

LOT DESCRIPTION		
1-2	S 89° 37' E	26.68M
2-3	S 02° 25' W	22.49M
3-4	N 89° 38' W	26.71M
4-1	N 02° 34' E	22.49

SITE DEVELOPMEN PLAN SCALE NTS

	Name of Project:	Prepared by:	Checked&Reviewed by:	Approved by:	SHEET CONTENT	
	Location:					