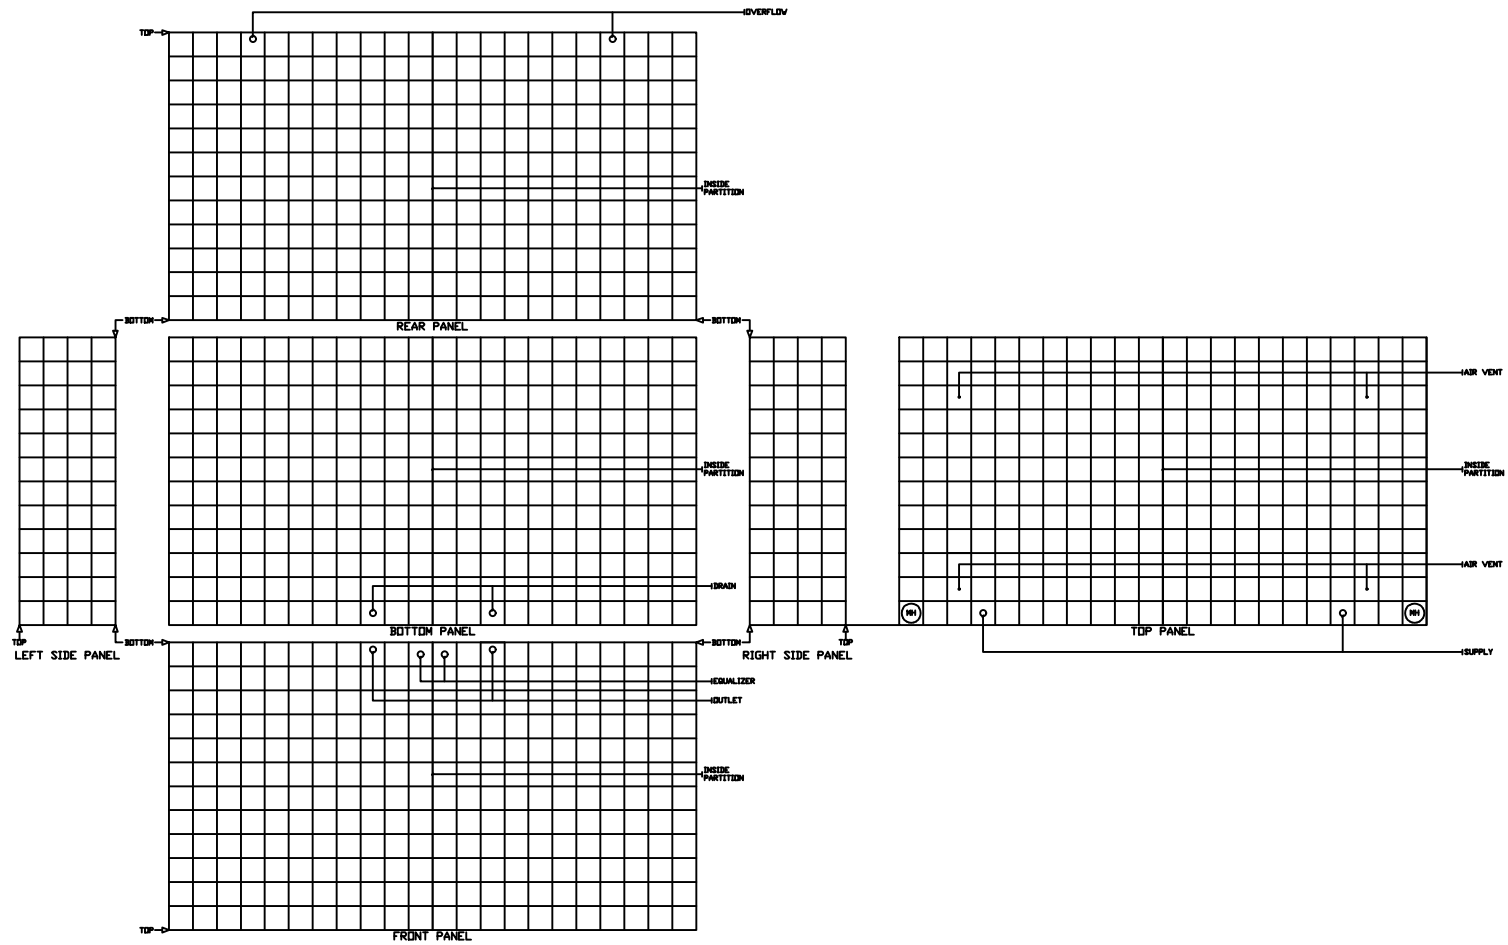


22.0(11.0+11.0)M x 12.0M x 4.0M(H) POTAGLASS GRP WATER TANK LAYOUT
SCALE NTS

Name of Project:

Prepared by:

Checked&Reviewed by:

Approved by:

SHEET CONTENT

Location:

